



1 East
1/8" = 1'-0"

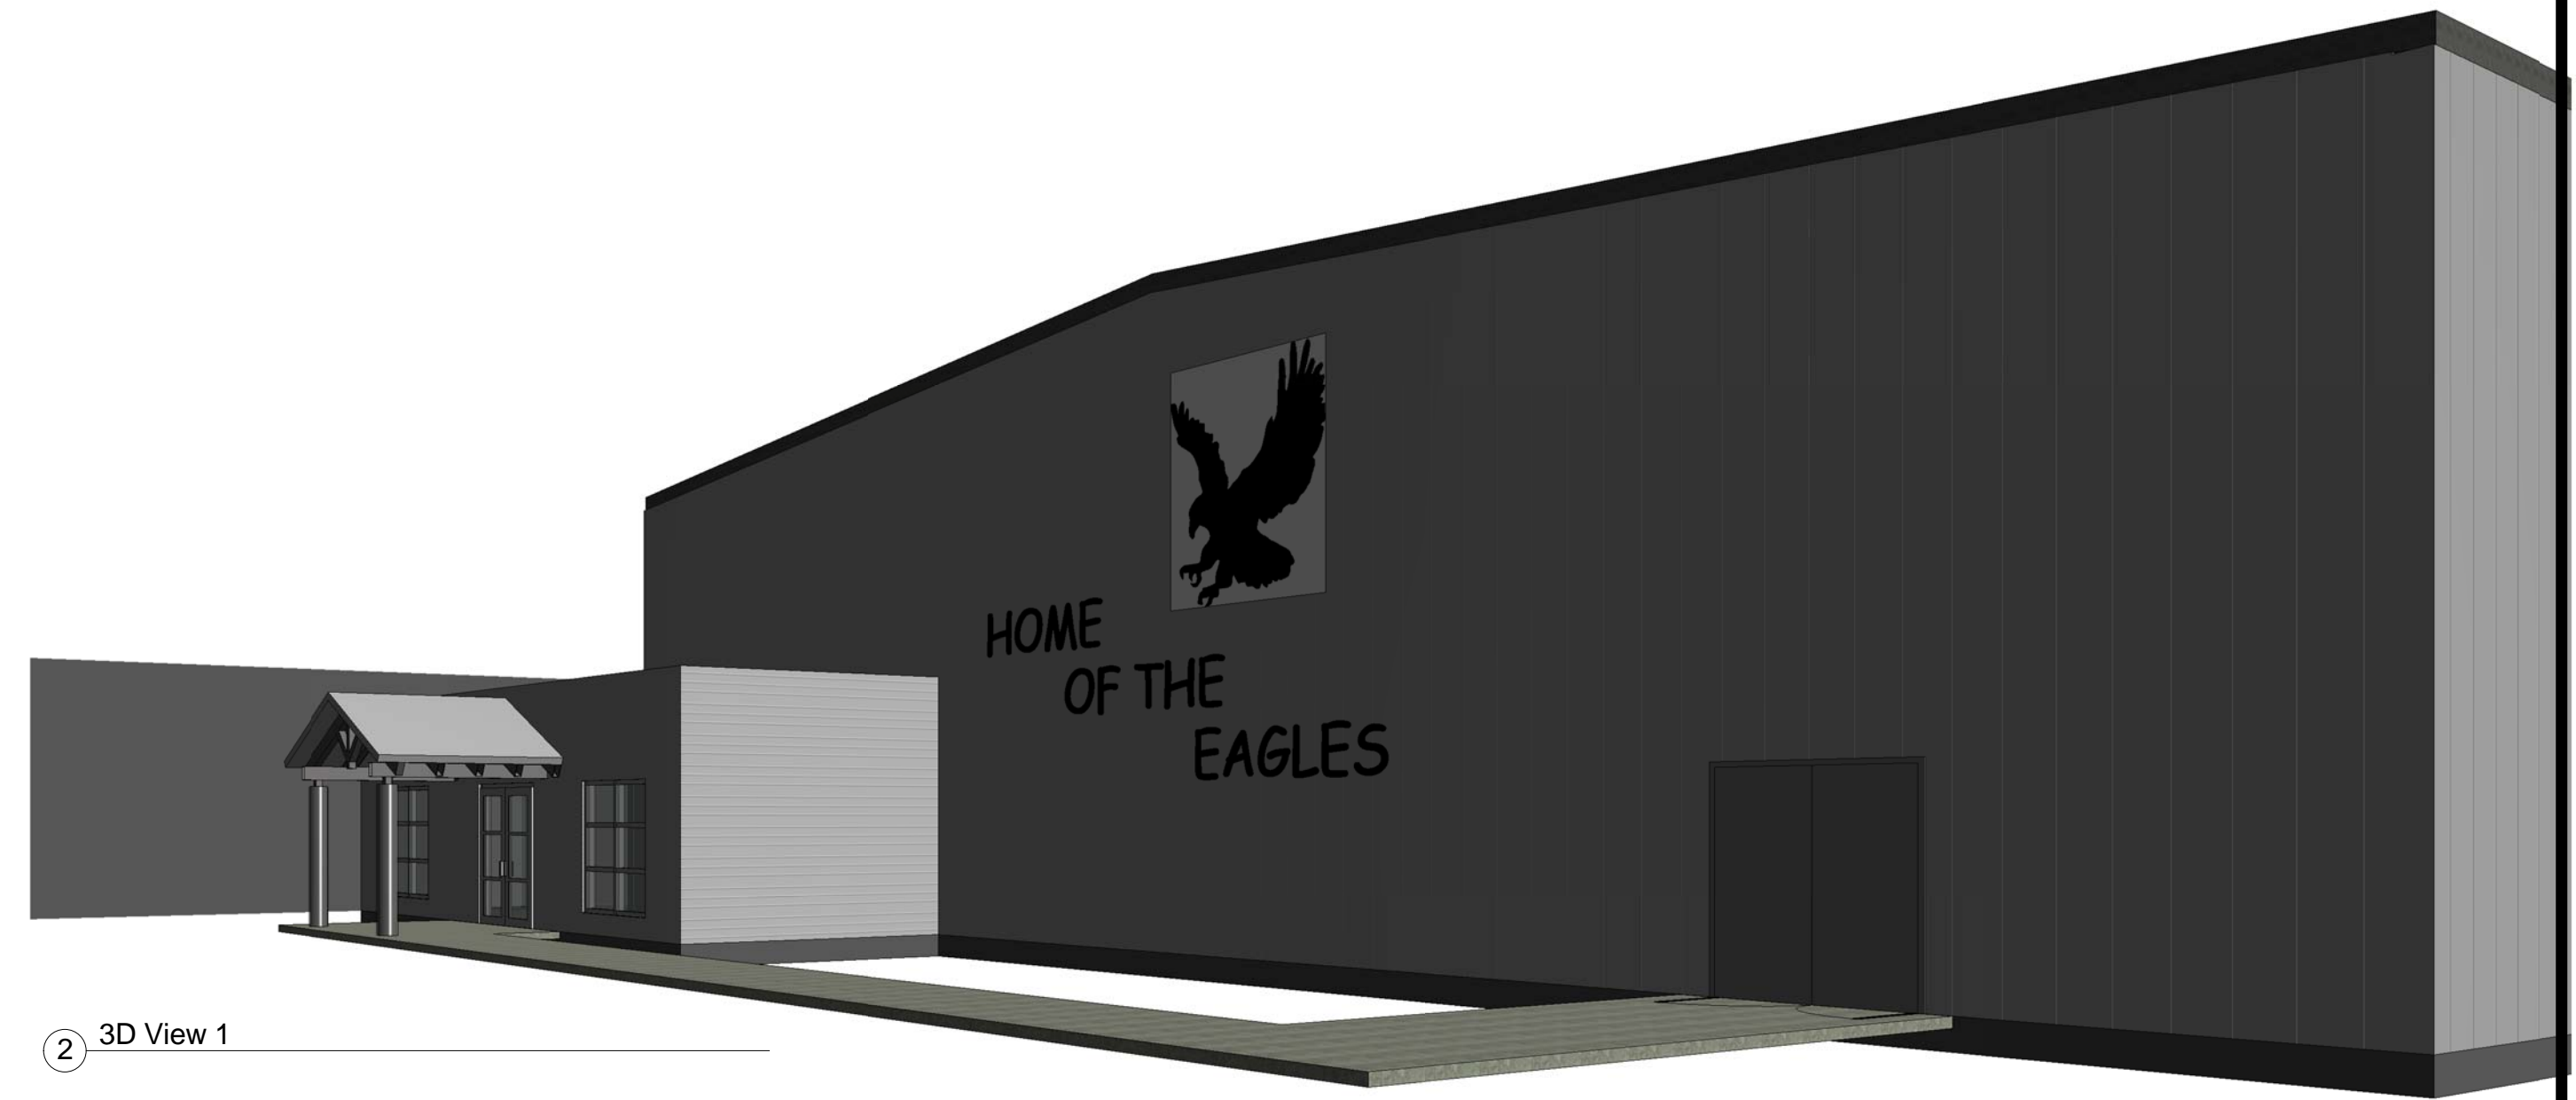

2 3D View 1

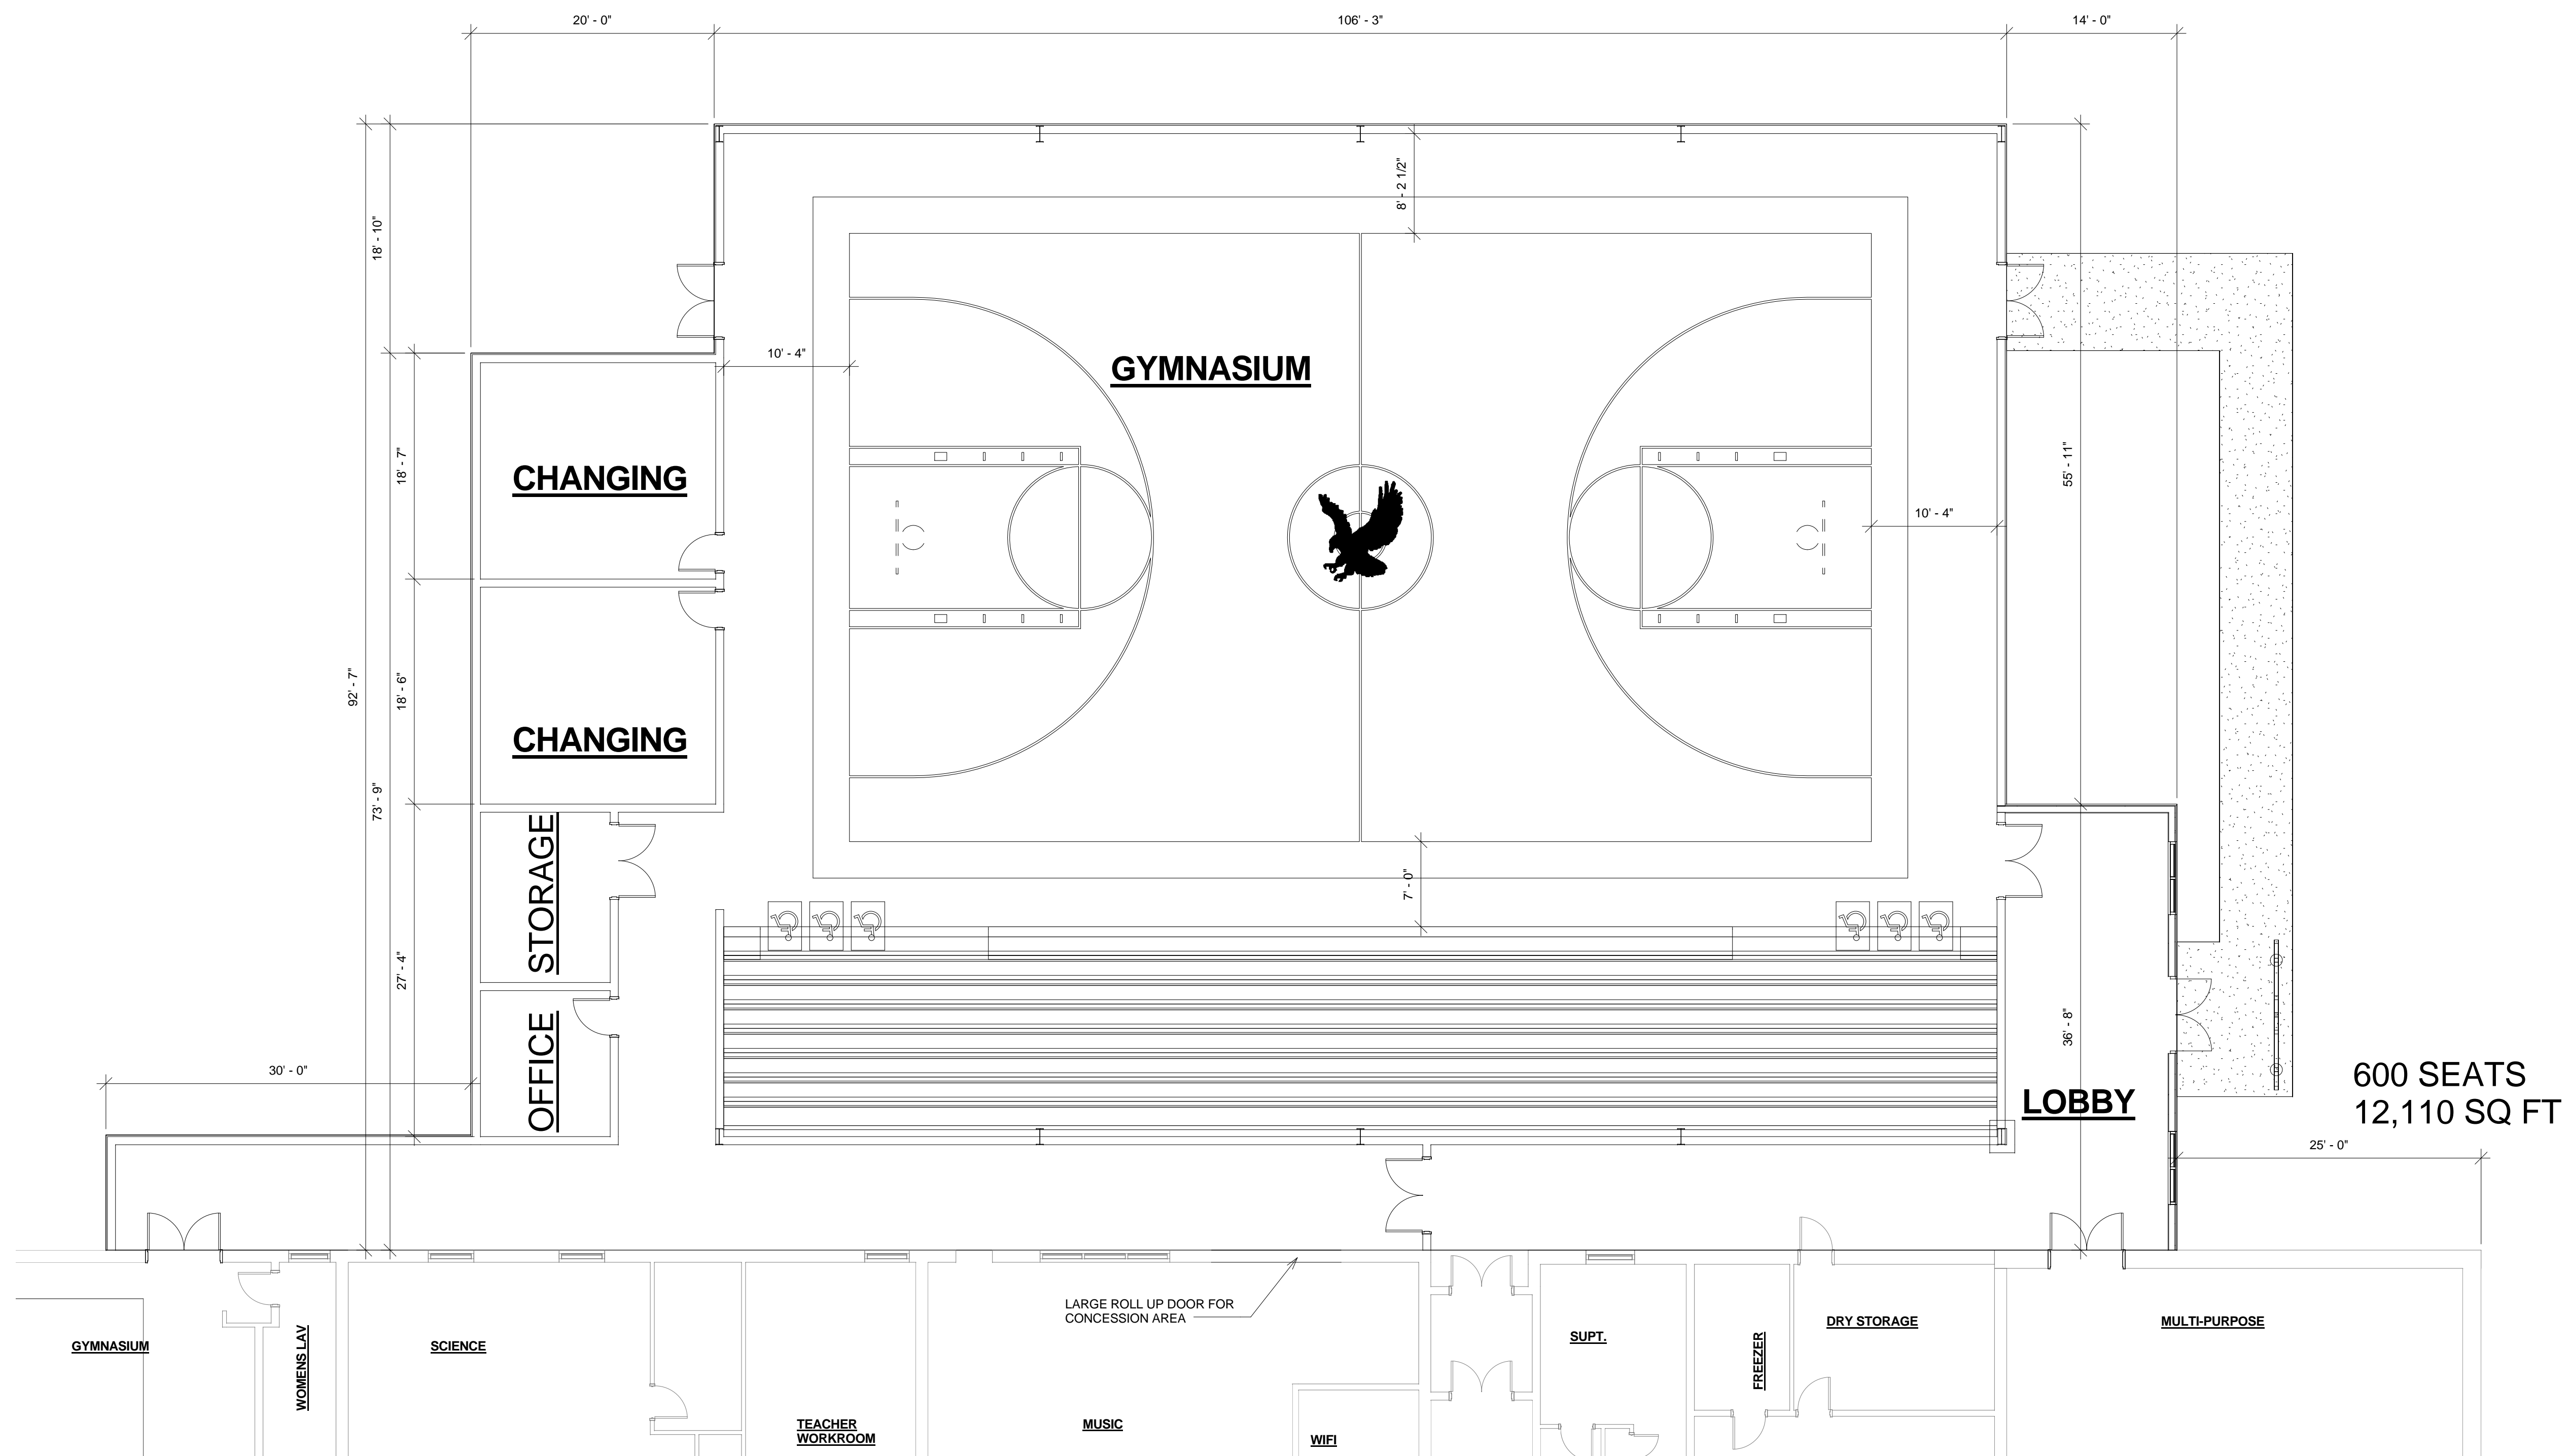

elison - auxier
architects, inc.
924 francis
st. joseph, mo 64501
phone: (816)-233-8003
fax: (816)-233-7793
www.elison-auxier.com

CONSULTANTS

NO.	ISSUE DESCRIPTION	DATE

PROJECT:
JEFFERSON C-123

Unnamed

SHEET:
A105

OF: DATE: Issue Date

1/30/2015 8:42:09 AM Education\Jefferson School\Jefferson C-123.rvt